




Notes

- 1. Contractors must check all dimensions on site. Only figured dimensions are to be worked from. Discrepancies must be reported to the Architect or Engineer before proceeding. © This drawing is copyright.
- 2. Reproduced from OS Sitemap ® by permission of Ordnance Survey® on behalf of The Controller of Her Majesty's Stationery Office. © Crown copyright 2008. All rights reserved. Licence number 100007126



INDICATES EXISTING LANDSCAPING TO BE RETAINED AND ENHANCED

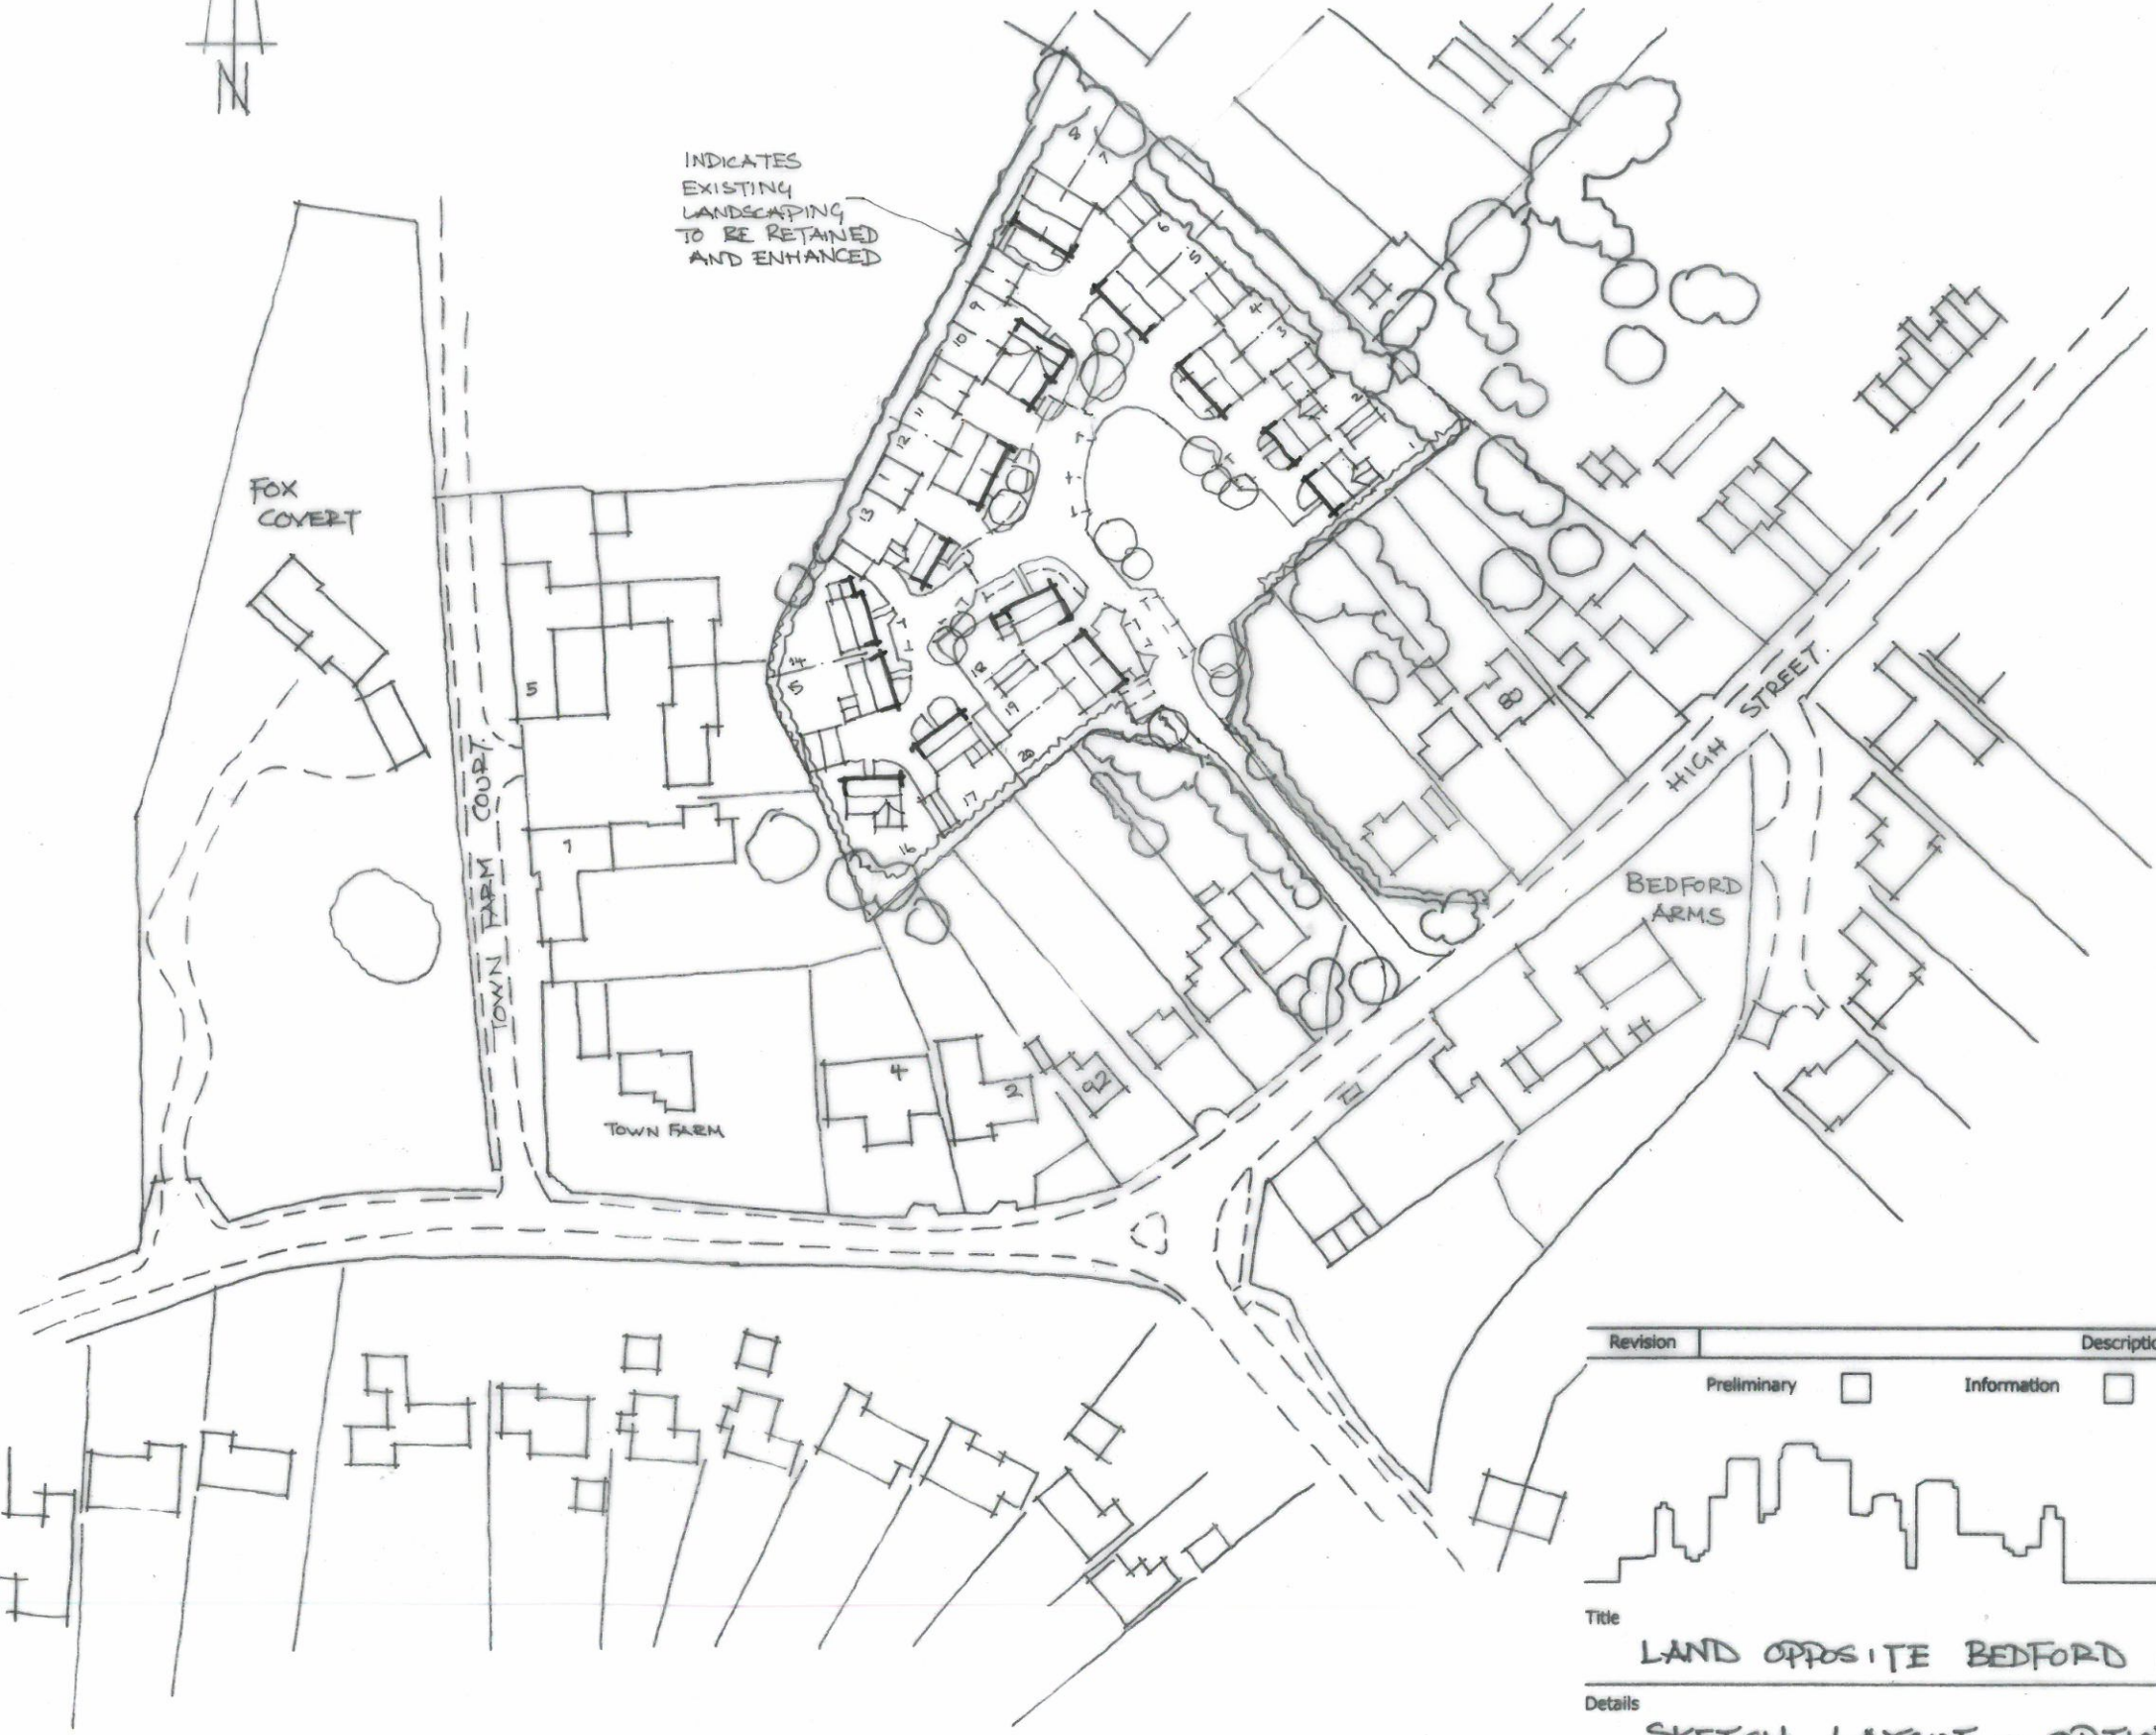

MIX OF ACCOMMODATION:

3 BEDROOM DETACHED	8
3 BEDROOM SEMI	5
2 BEDROOM SEMI	7
20 TOTAL	



Revision	Description	Drawn	Checked	Date					
Preliminary	<input type="checkbox"/>	Information	<input type="checkbox"/>	Tender	<input type="checkbox"/>	Construction	<input type="checkbox"/>	As Built	<input type="checkbox"/>

Woods Hardwick
Architects, Engineers and Development Consultants

15-17 Goldington Road
Bedford
MK40 3NH
United Kingdom
T. +44 (0)1234 26862
F. +44 (0)1234 353034
mail@woodshardwick.com
www.woodshardwick.com

Title LAND OPPOSITE BEDFORD ARMS OAKLEY.

Details SKETCH LAYOUT - OPTION 1

Scale @A3 1:1250 Date OCT 2016 Drawn TEW Chk YDF