
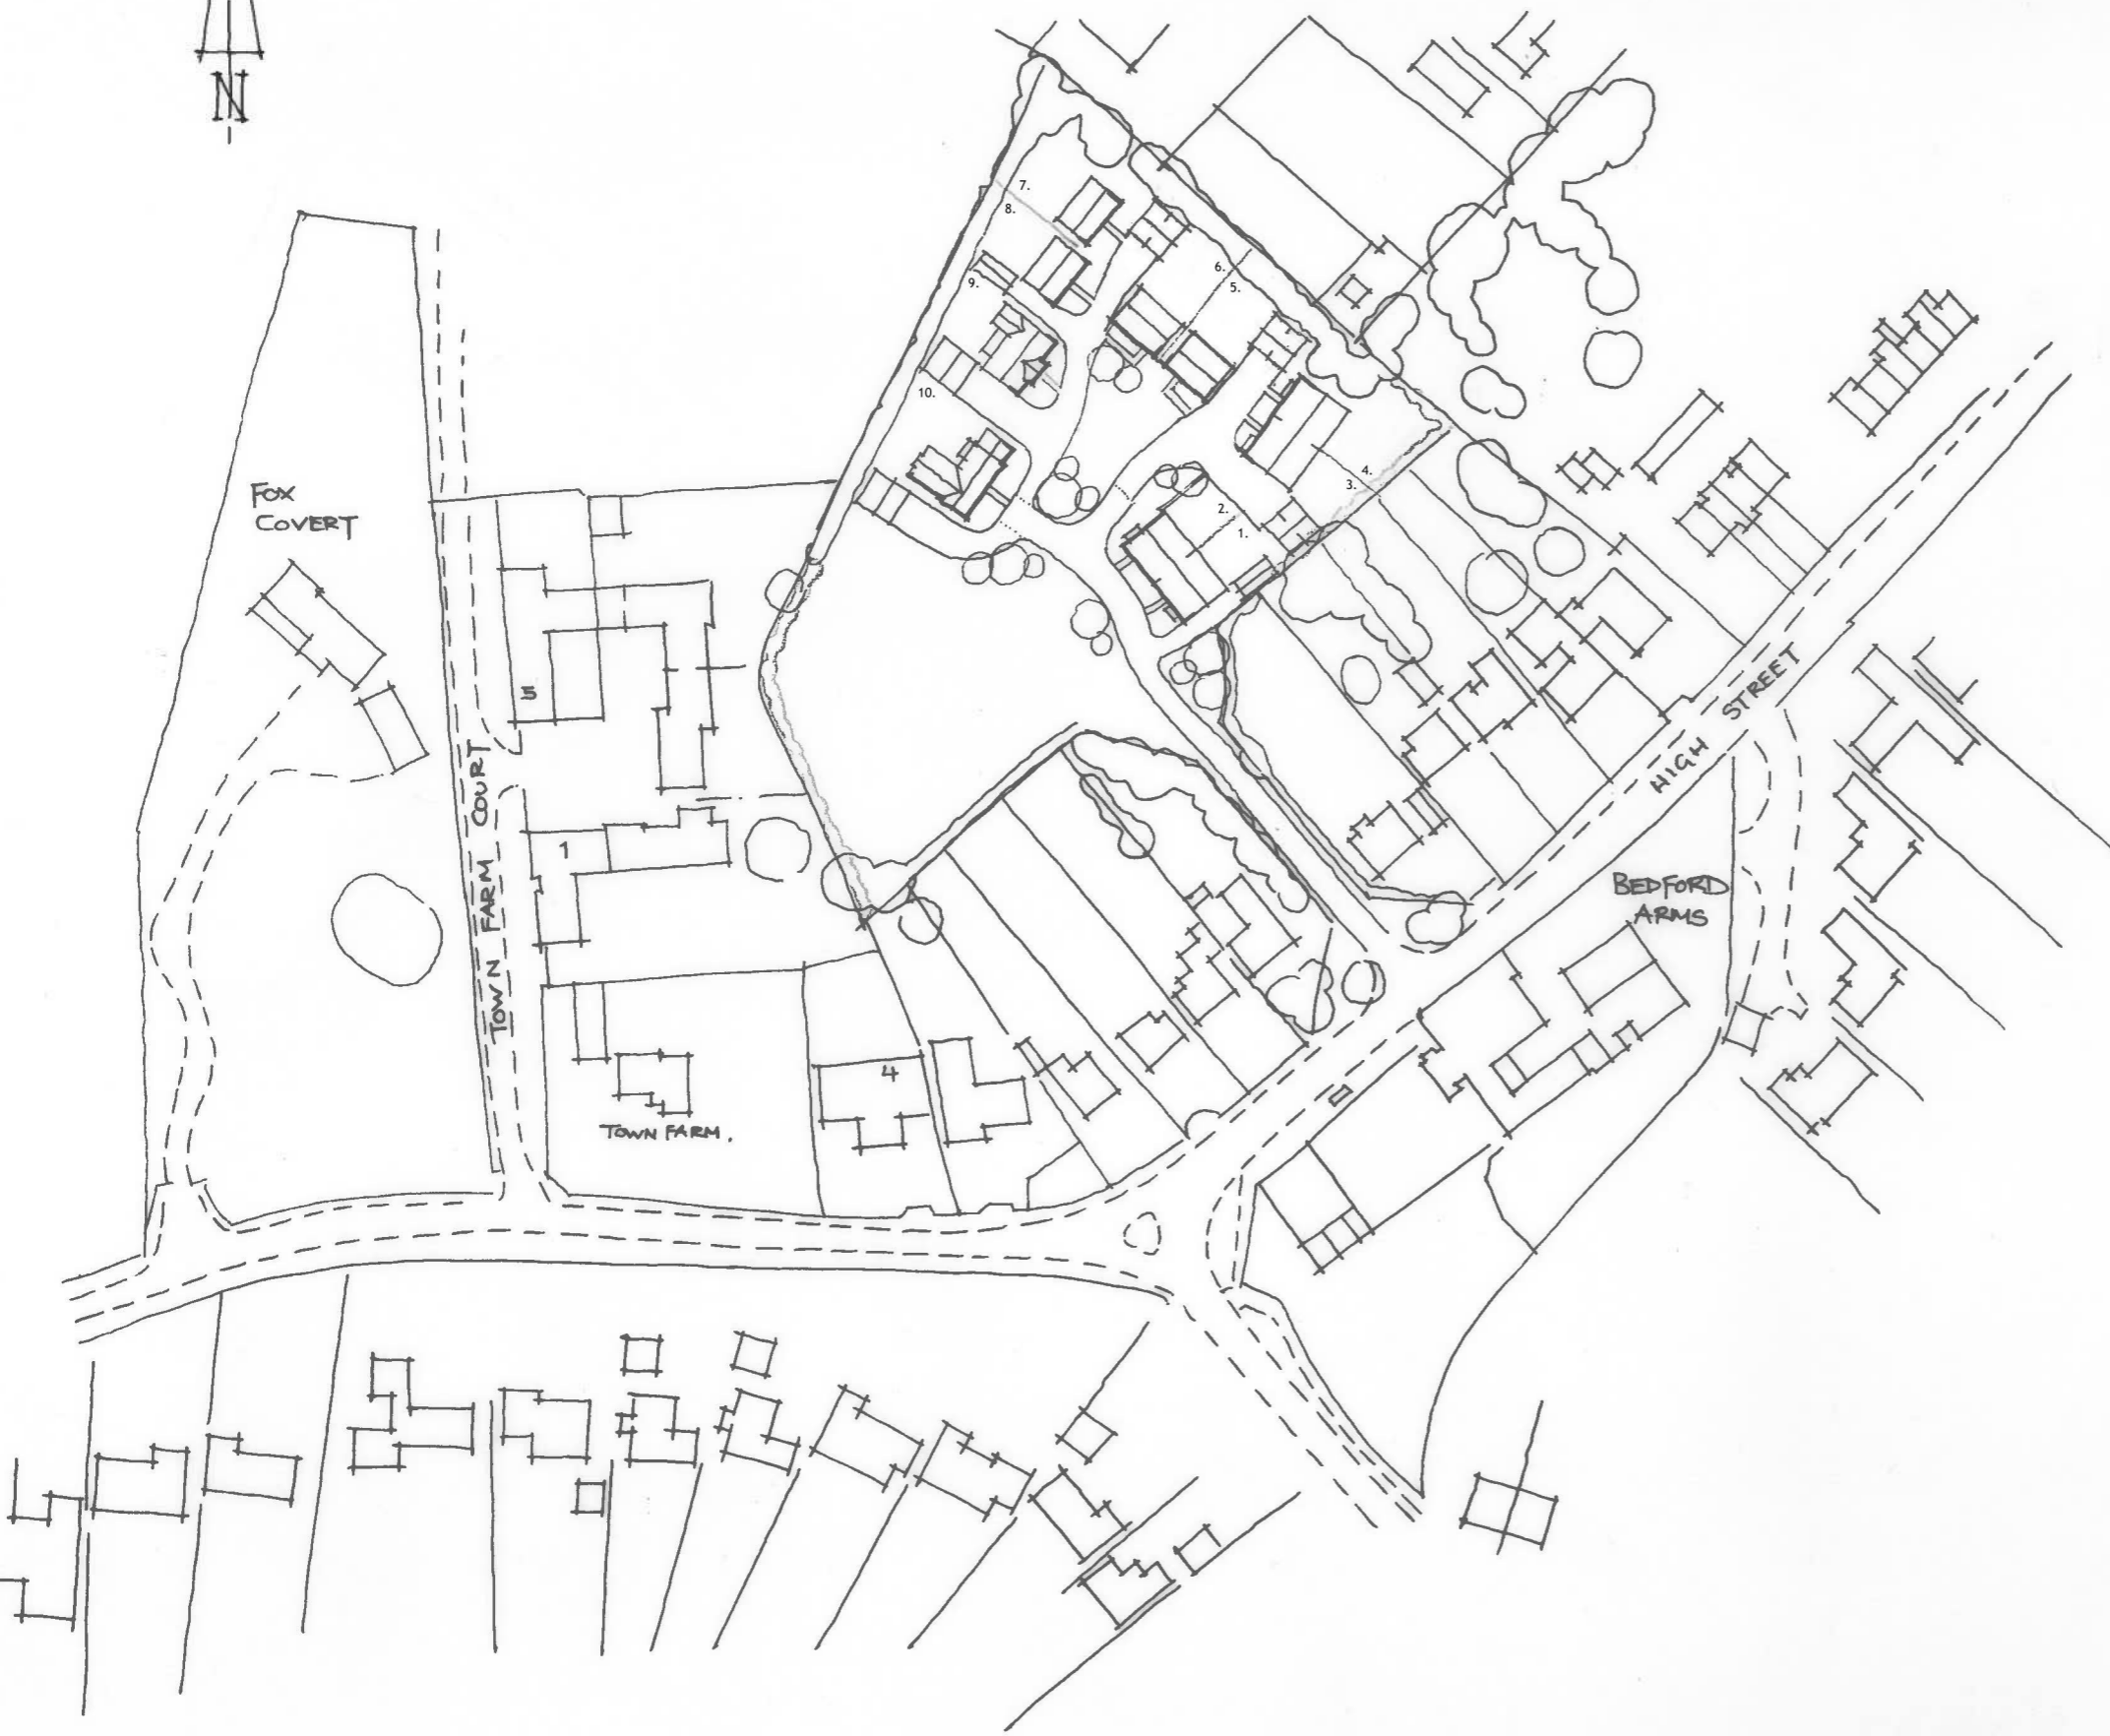


NOTES

- Contractors must check all dimensions on site. Only figured dimensions are to be worked from. Discrepancies must be reported to the Architect or Engineer before proceeding. © This drawing is copyright.
- Reproduced from OS Sitemap © by permission of Ordnance Survey on behalf of The Controller of Her Majesty's Stationary Office. © Crown copyright 2008. All rights reserved. Licence number 100007126.

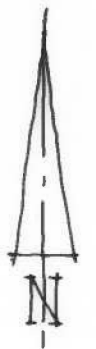

Schedule of Accommodation

Plot 1	2 Bed Bungalow
Plot 2	2 Bed Bungalow
Plot 3	2 Bed Bungalow
Plot 4	2 Bed Bungalow
Plot 5	4 Bed House
Plot 6	4 Bed House
Plot 7	4 Bed House
Plot 8	4 Bed House
Plot 9	3 Bed Bungalow
Plot 10	3 Bed Bungalow
Total 10 Dwellings	



REVISION	DESCRIPTION	DRN	CHK	DATE	
<input type="checkbox"/>	PRELIMINARY	<input type="checkbox"/>	INFORMATION	<input type="checkbox"/>	TENDER
<input type="checkbox"/>	CONSTRUCTION	<input type="checkbox"/>	AS BUILT		

SCALE 1:1250 DATE FEB 2019.

DRAWN T.E.W. CHK

DRAWING NO. 95200/205 REVISION

TITLE LAND OPPOSITE
BEDFORD ARMS OAKLEY

DETAILS
SKETCH LAYOUT

Woods Hardwick
Architecture | Engineering | Planning | Surveying

BEDFORD: HEAD OFFICE
15-17 Goldington Road
Bedford MK40 3NH
T: +44 (0) 1234 268862

BIRMINGHAM
Fort Dunlop, Fort Parkway
Birmingham B24 9FE
T: +44 (0) 121 6297784

ONLINE: mail@woodshardwick.com | woodshardwick.com